



4 - 20.000

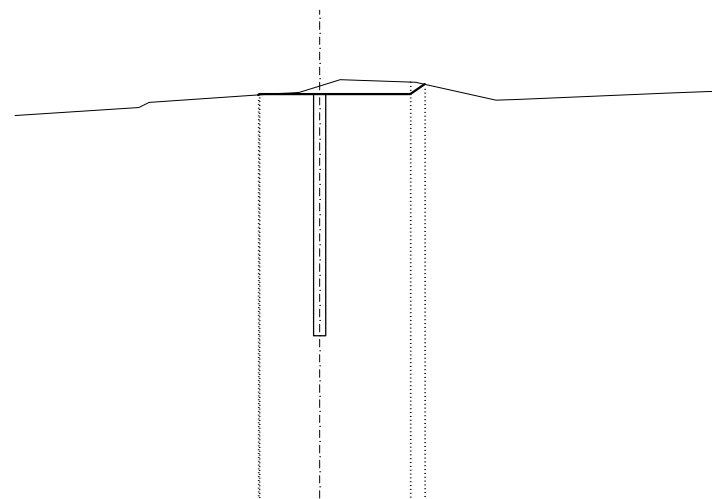

Scala : 1/500

Distanze parziali		4.00	6.00	0.95
Quote progetto		-260.83	-260.50	-261.14
Quota fondo diaframma		-261.01	-244.50	-260.50
Quote terreno		-261.28	-261.14	


5 - 22.023

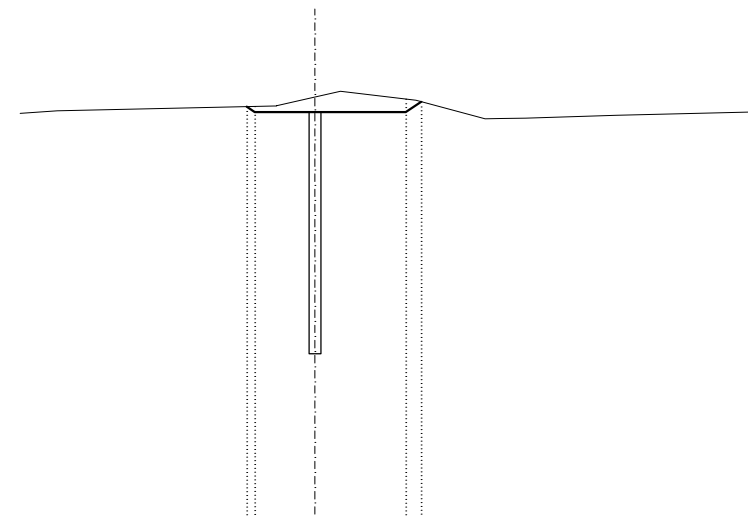

Scala : 1/500

Distanze parziali		0.51	4.00	6.00	1.01
Quote progetto		-260.84	-260.50	-260.50	-261.17
Quota fondo diaframma		-261.49	-244.50	-260.50	
Quote terreno		-261.37	-261.17		


6 - 30.824

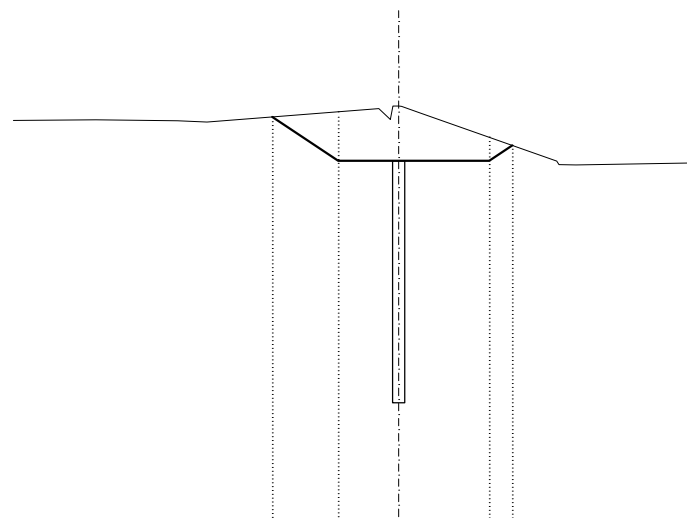

Scala : 1/500

Distanze parziali		4.35	4.00	6.00	1.53
Quote progetto		-263.40	-260.50	-260.50	-261.52
Quota fondo diaframma		-264.13	-244.50	-260.50	
Quote terreno		-263.74	-261.52		

7 - 39.932

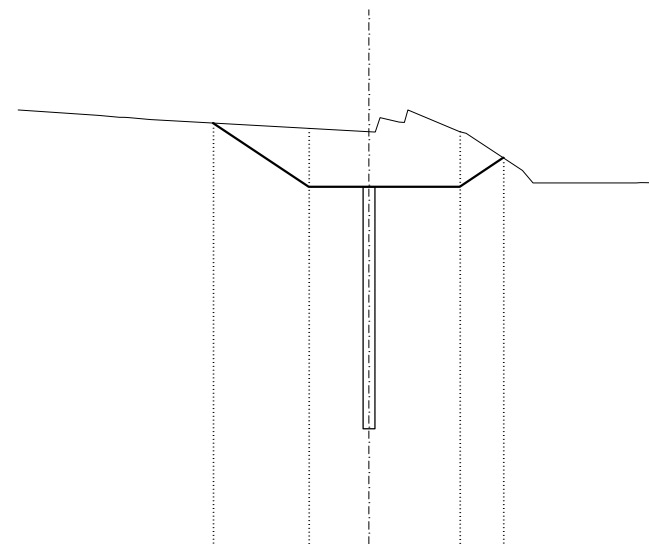

Scala : 1/500

Distanze parziali		6.32	4.00	6.00	2.88
Quote progetto		-264.71	-260.50	-260.50	-262.42
Quota fondo diaframma		-264.14	-244.50	-260.50	
Quote terreno		-264.36	-262.42		